


REVISIONS				
ZONE	REV	DESCRIPTION	DATE	APPROVED

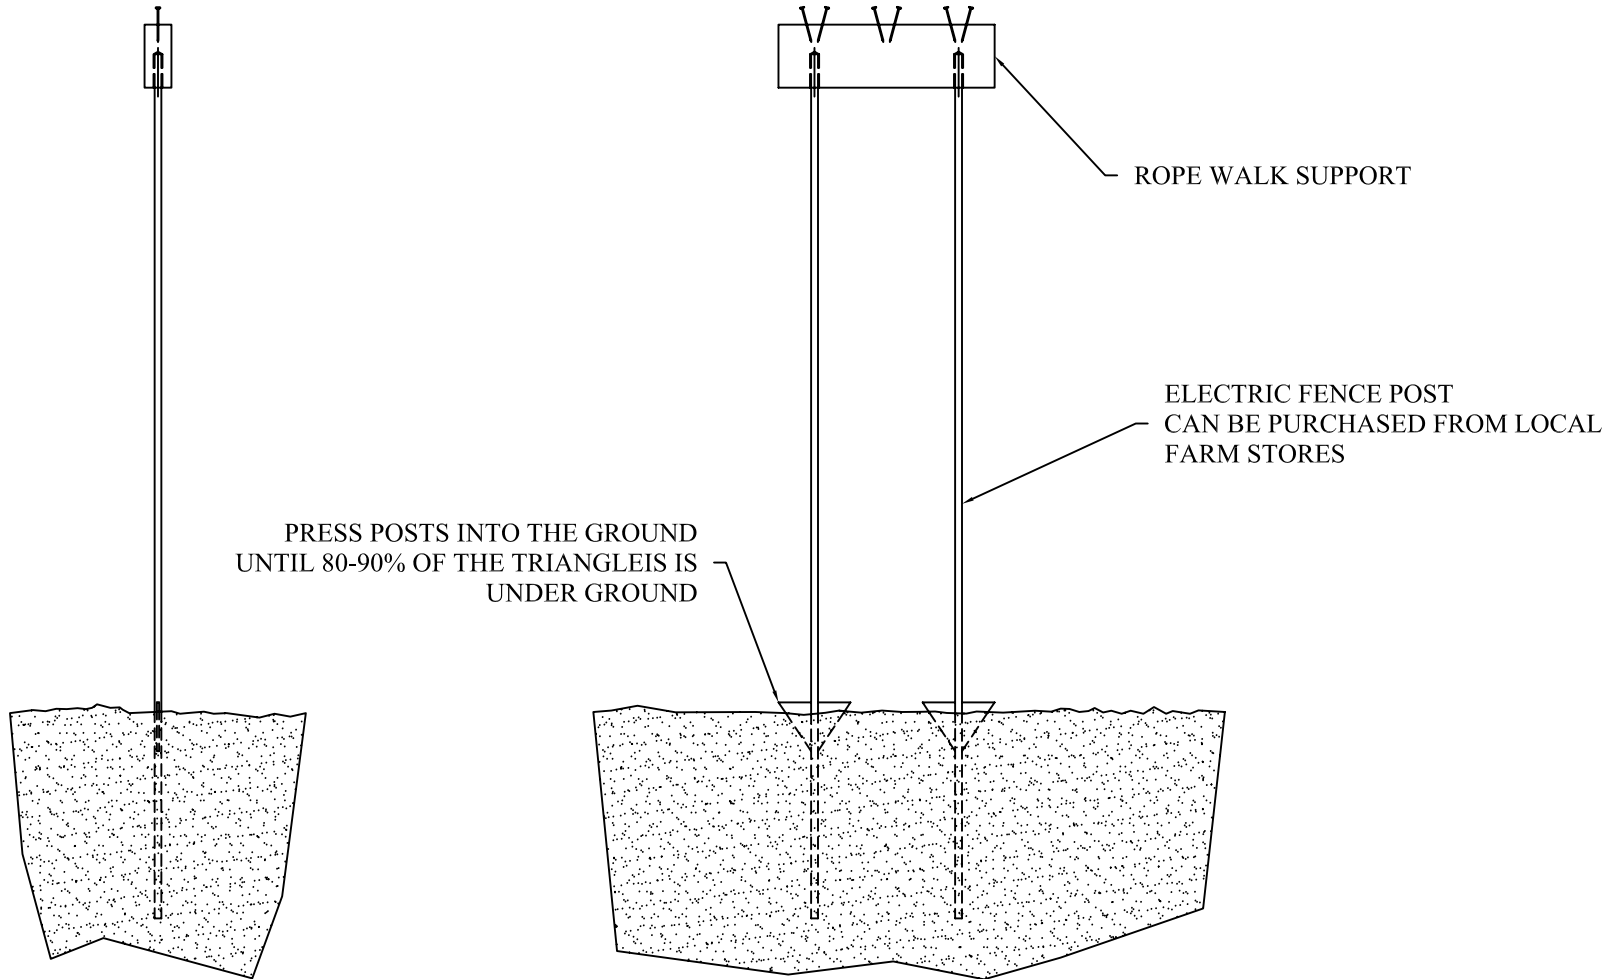

 MK Drafting and Design 4776 S. Nicolet Rd. Sault Ste. Marie, MI 49783 www.mkdrafting.com			
ROPEWALK FOR LONG ROPES			
SIZE A	FILE NAME A-112	DWG NO. A-112	REV
SCALE NA	DATE 7-11-05	SHEET 2 of 2	
<small>This print is the exclusive property of MK Drafting and Design and must be treated as strictly confidential. It is provided to you in confidence, for your use and may not be used, disclosed or copied for others, without written permission from MK Drafting and Design.</small>			